
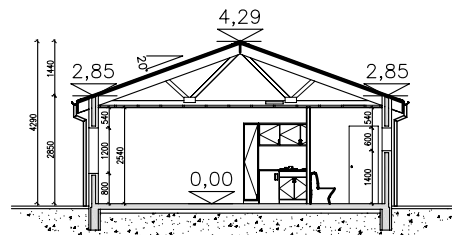
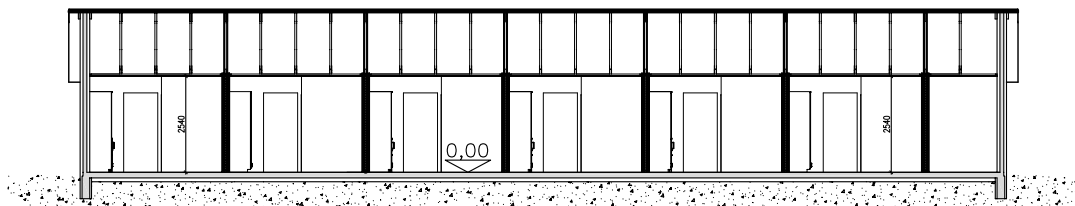
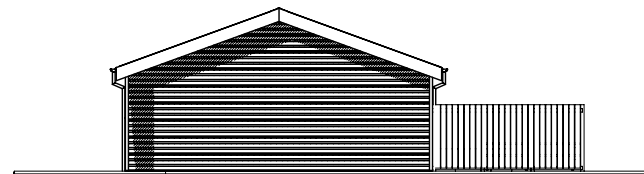
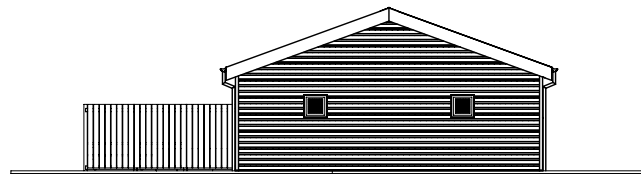


**GRUNNMYND G05 1:150**

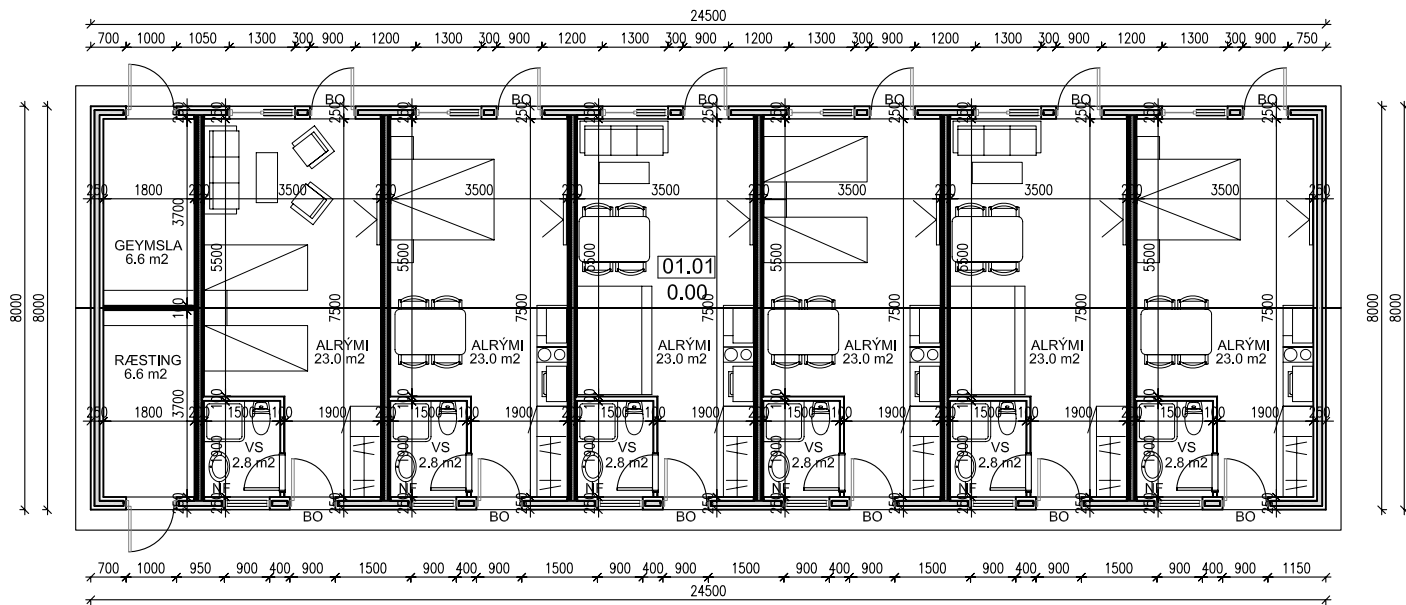

VERKHEITI

**G-05**

IBÚÐ (x6)	GEYMSLA	SAMTALS	KVARDI (A4)
30,0 m <sup>2</sup>	16,0 m <sup>2</sup>	196,0 m <sup>2</sup>	1:150 / 1:200

Varmamót ehf. - 421 6800 - varmamot@varmamot.is

